



This Space For Architect/Engineer Approval  
 Job Name \_\_\_\_\_ Date \_\_\_\_\_  
 Model Specified \_\_\_\_\_ Quantity \_\_\_\_\_  
 Customer/Wholesaler \_\_\_\_\_  
 Contractor \_\_\_\_\_  
 Architect/Engineer \_\_\_\_\_

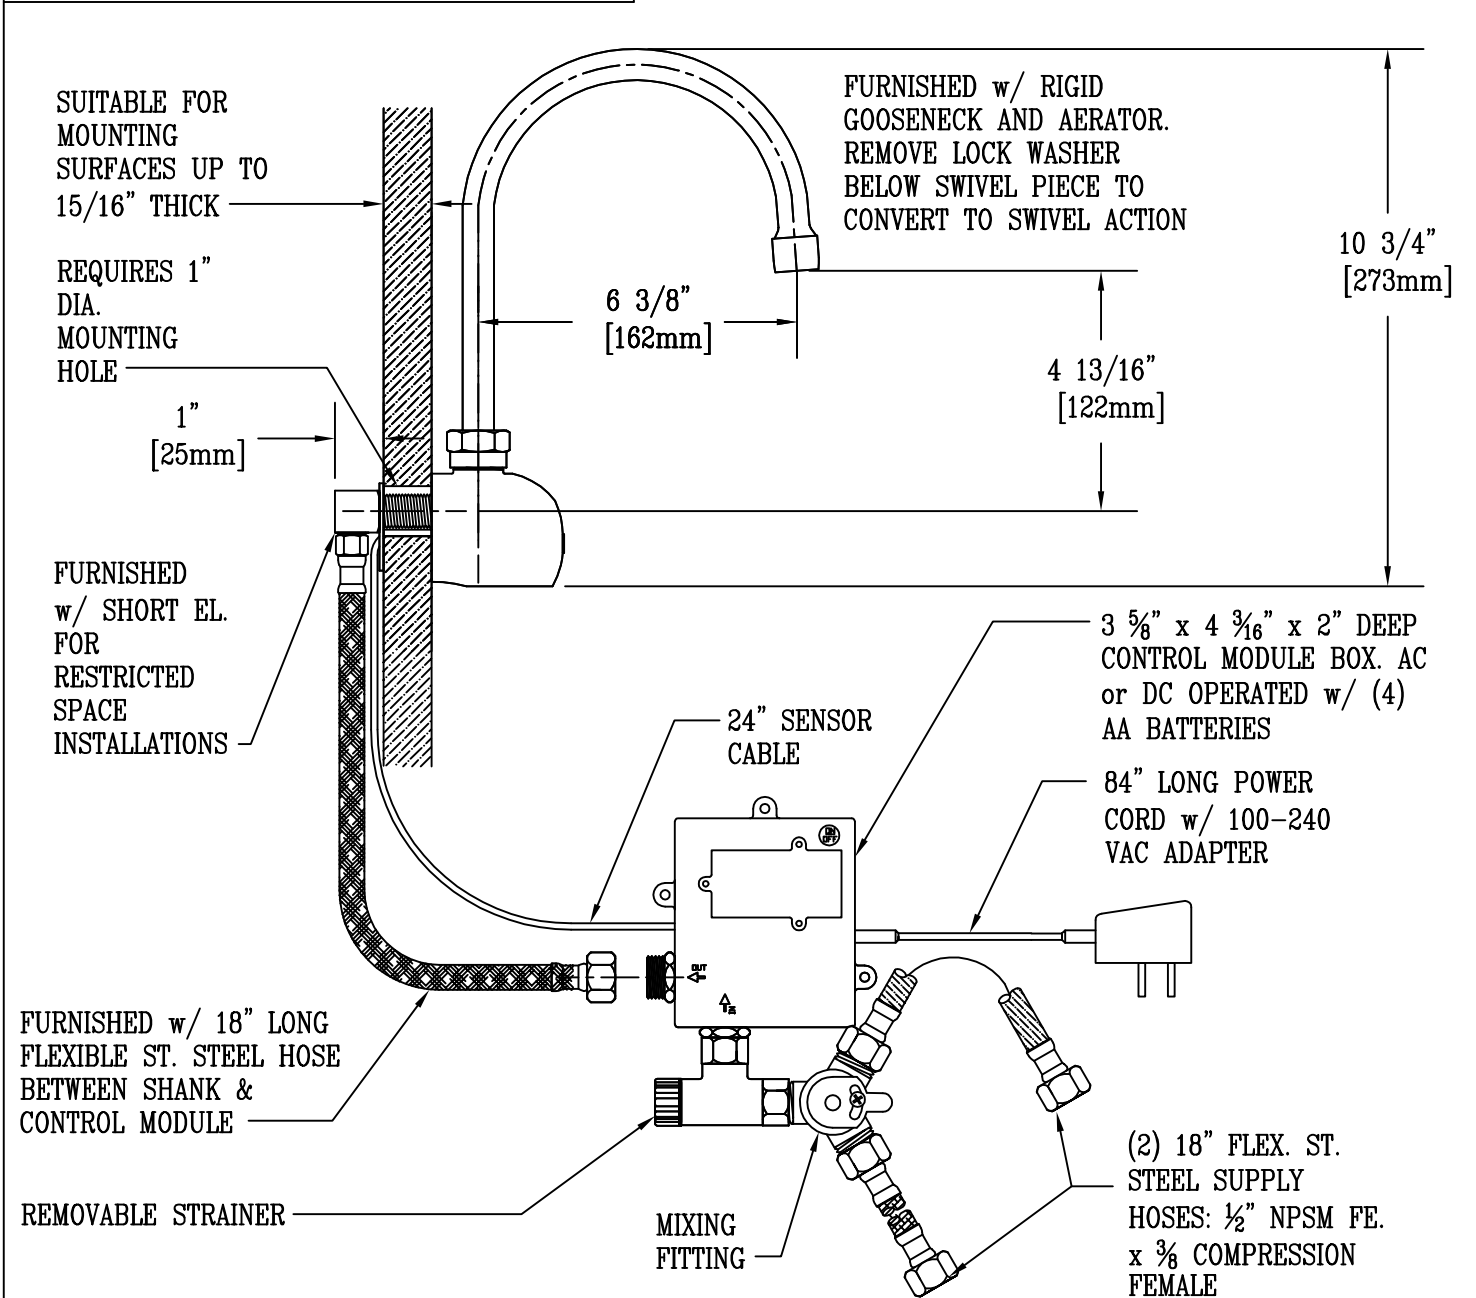

**NOTE:**  
 SUPPLY STOPS BY OTHERS

MODEL NUMBER SEF-1D-WG	DATE 06/02/06	SCALE 1:4	DRAWN WJS	CHECKED JHB	APPROVED JHB
---------------------------	------------------	--------------	--------------	----------------	-----------------



equip Foodservice Accessories  
 P.O. BOX 1088, 2 SADDLEBACK COVE  
 TRAVELERS REST, SOUTH CAROLINA 29690  
 PHONE: 800.891.4808 FAX: 800.868.0084

DESCRIPTION

ELECTRONIC FAUCET: WALL MOUNT RIGID GOOSENECK w/ AERATOR, AC-DC CONTROL MODULE, TEMPERATURE CONTROL MIXING VALVE, & 18" LONG HOT & COLD FLEXIBLE SUPPLY STOP HOSES