



**T&S BRASS AND BRONZE WORKS, INC.**  
 2 SADDLEBACK COVE / P.O. BOX 1088 / TRAVELERS REST, SC 29690  
 PHONE 800-476-4103 - FAX 864- 834-3518



Model No.

B-0133-B9

**RELIABILITY  
 BUILT IN**


REG.#A2601  
 ISO #9001

Job Name:

Architect/Engineer Approval:

Notes:

EPAct2005 COMPLIANT

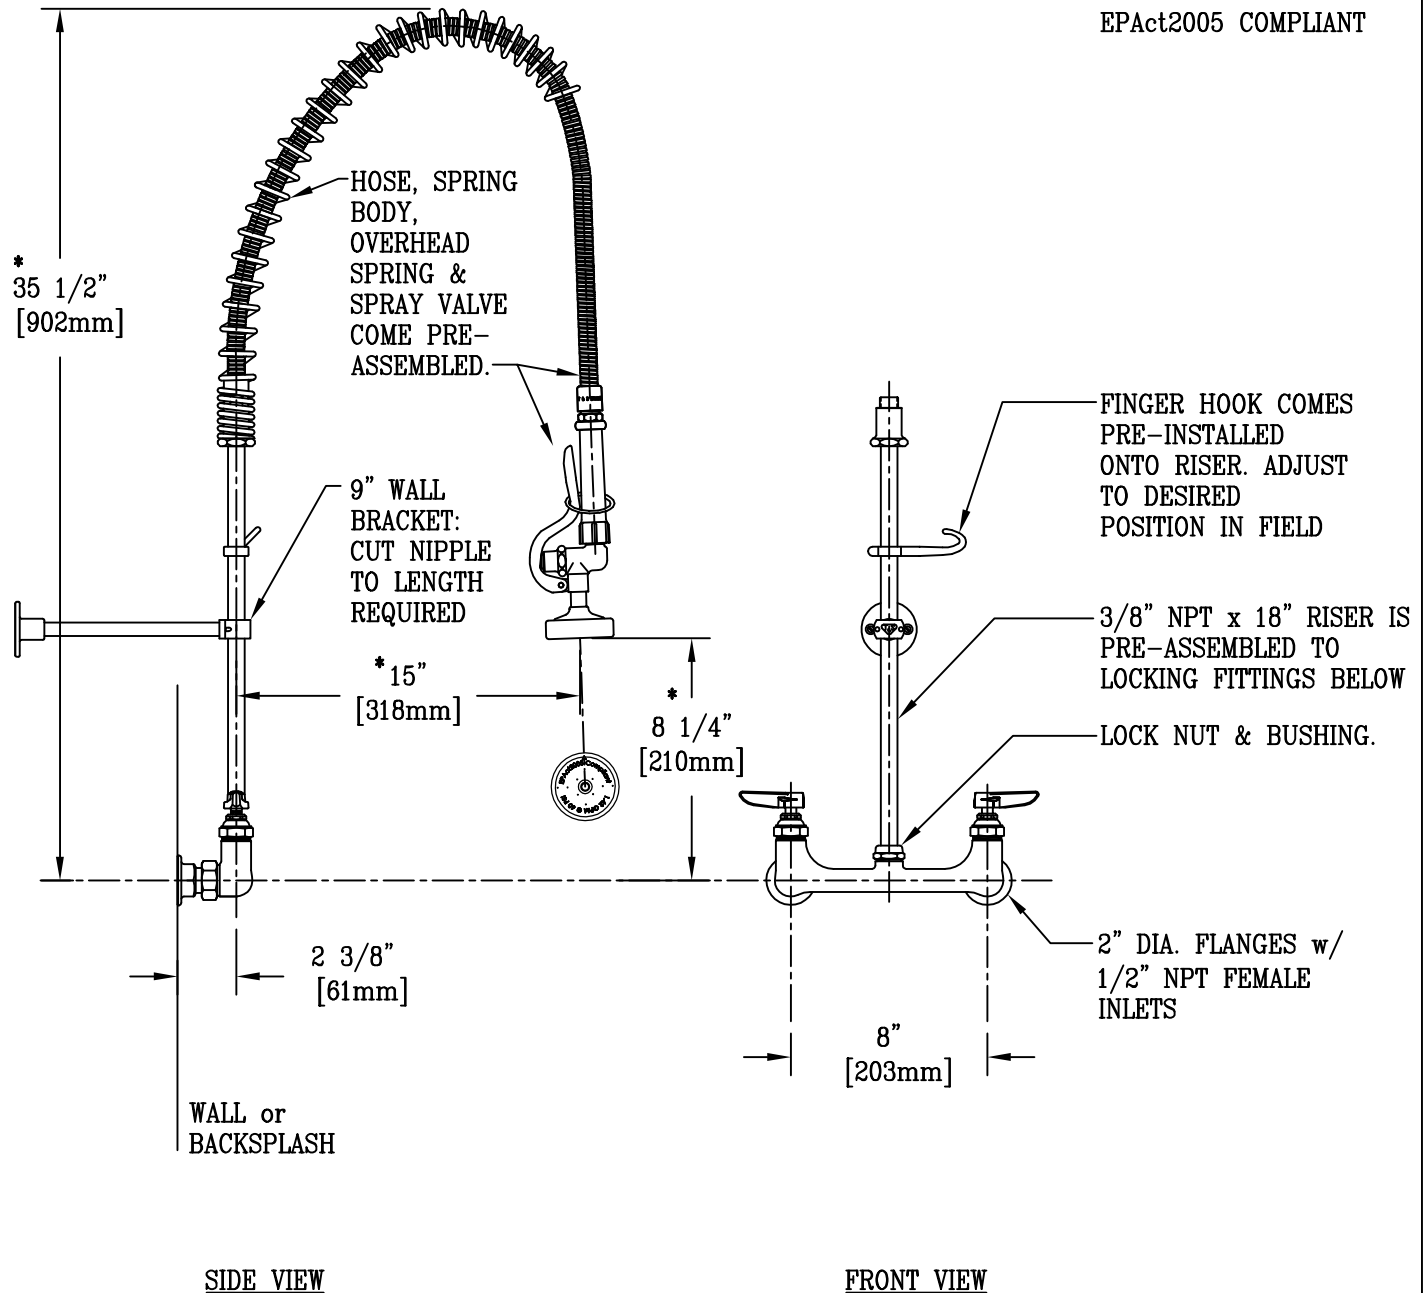

\* DIMENSIONS MAY VARY ± 1/2" ON EACH INSTALLATION

Product Description:  
 EASY INSTALL PRE-RINSE UNIT:  
 8" c/c WALL MOUNT BASE MIXING FAUCET, 1/2" NPT FEMALE INLETS, 9" WALL BRACKET,  
 18" RISER, SUPPORT SPRING, 44" FLEX HOSE, B-0107 SPRAY VALVE

Drawn: RJK	Checked JRM	Scale: 1 : 8
Approved JHB		Date: 01-04-06