



T&S BRASS AND BRONZE WORKS, INC.
 2 SADDLEBACK COVE / P.O. BOX 1088 / TRAVELERS REST, SC 29690
 PHONE 800-476-4103 FAX 864-834-3518



Model No.

B-0867-04L

Item No.:


Job Name:

Architect/Engineer Approval:


Notes:



ADA COMPLIANT

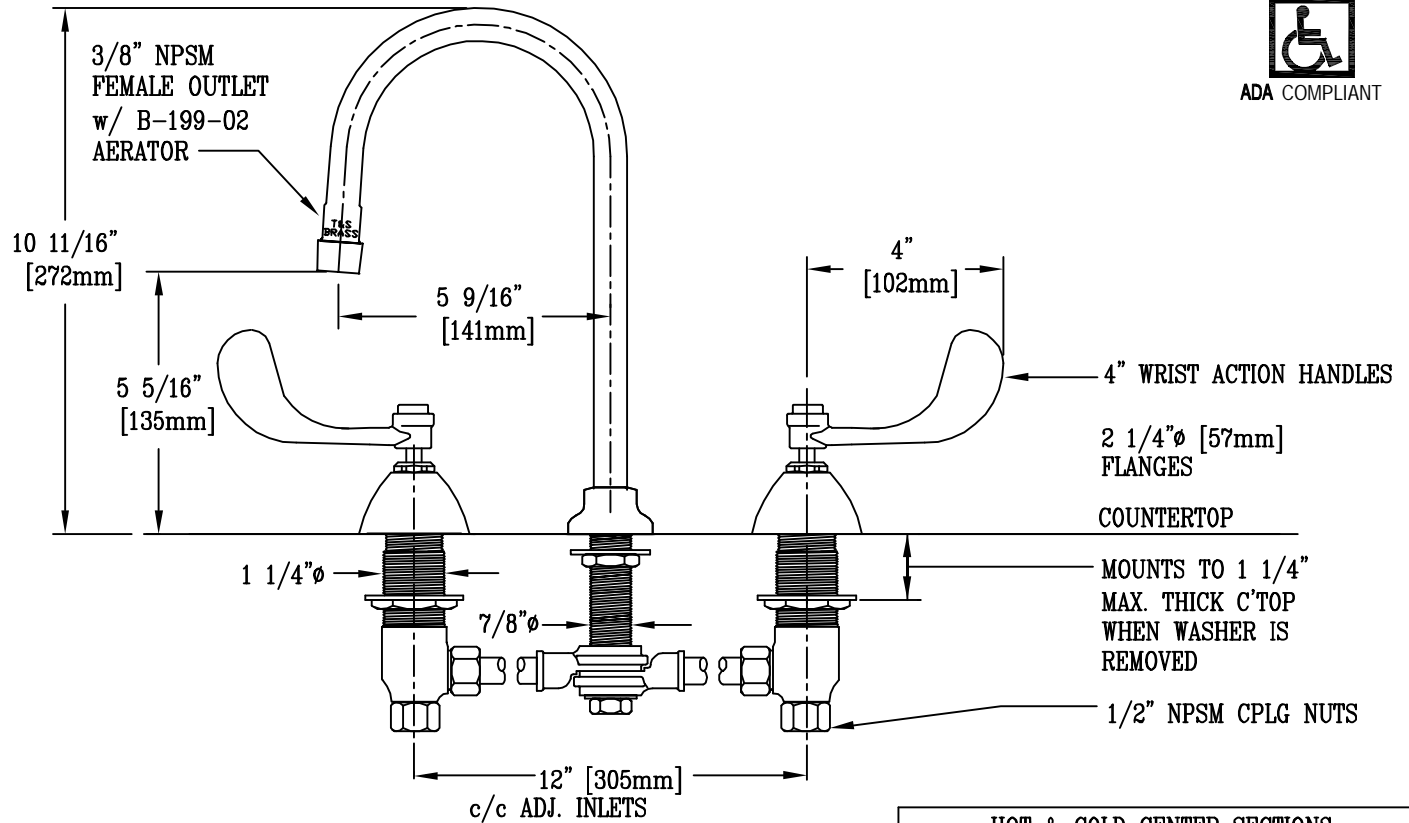

HOT & COLD CENTER SECTIONS CAN BE AT ANGLE

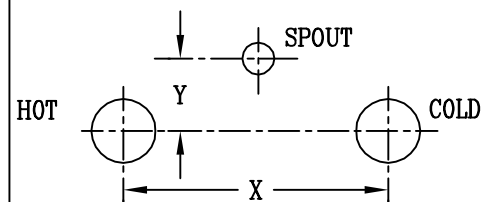

IF Y IS

THEN FAUCET WILL FIT X WITH STD. 1/4" NPT CROSS PIPES FURNISHED

1/2"	12"
1"	11 3/4"
1 1/2"	11 3/8"
2"	11"

NSF STANDARD 61, SECTION 9 CERTIFIED.

Product Description:
 DECK MOUNTED MIXING FAUCET WITH 4" WRIST ACTION HANDLES, 12" ADJ. INLET CENTERS, RIGID GOOSENECK w/ AERATOR

Drawn: WJS	Checked MVW	Scale: 1 : 4
Approved MVW		Date: 6-16-99