



T&S BRASS AND BRONZE WORKS, INC.

2 SADDLEBACK COVE / P.O. BOX 1088 / TRAVELERS REST, SC 29690

PHONE 800-476-4103

FAX 803- 834-3518



Model No.


BL-9505-01

Item No.:

Job Name:

Architect/Engineer Approval:

Notes:

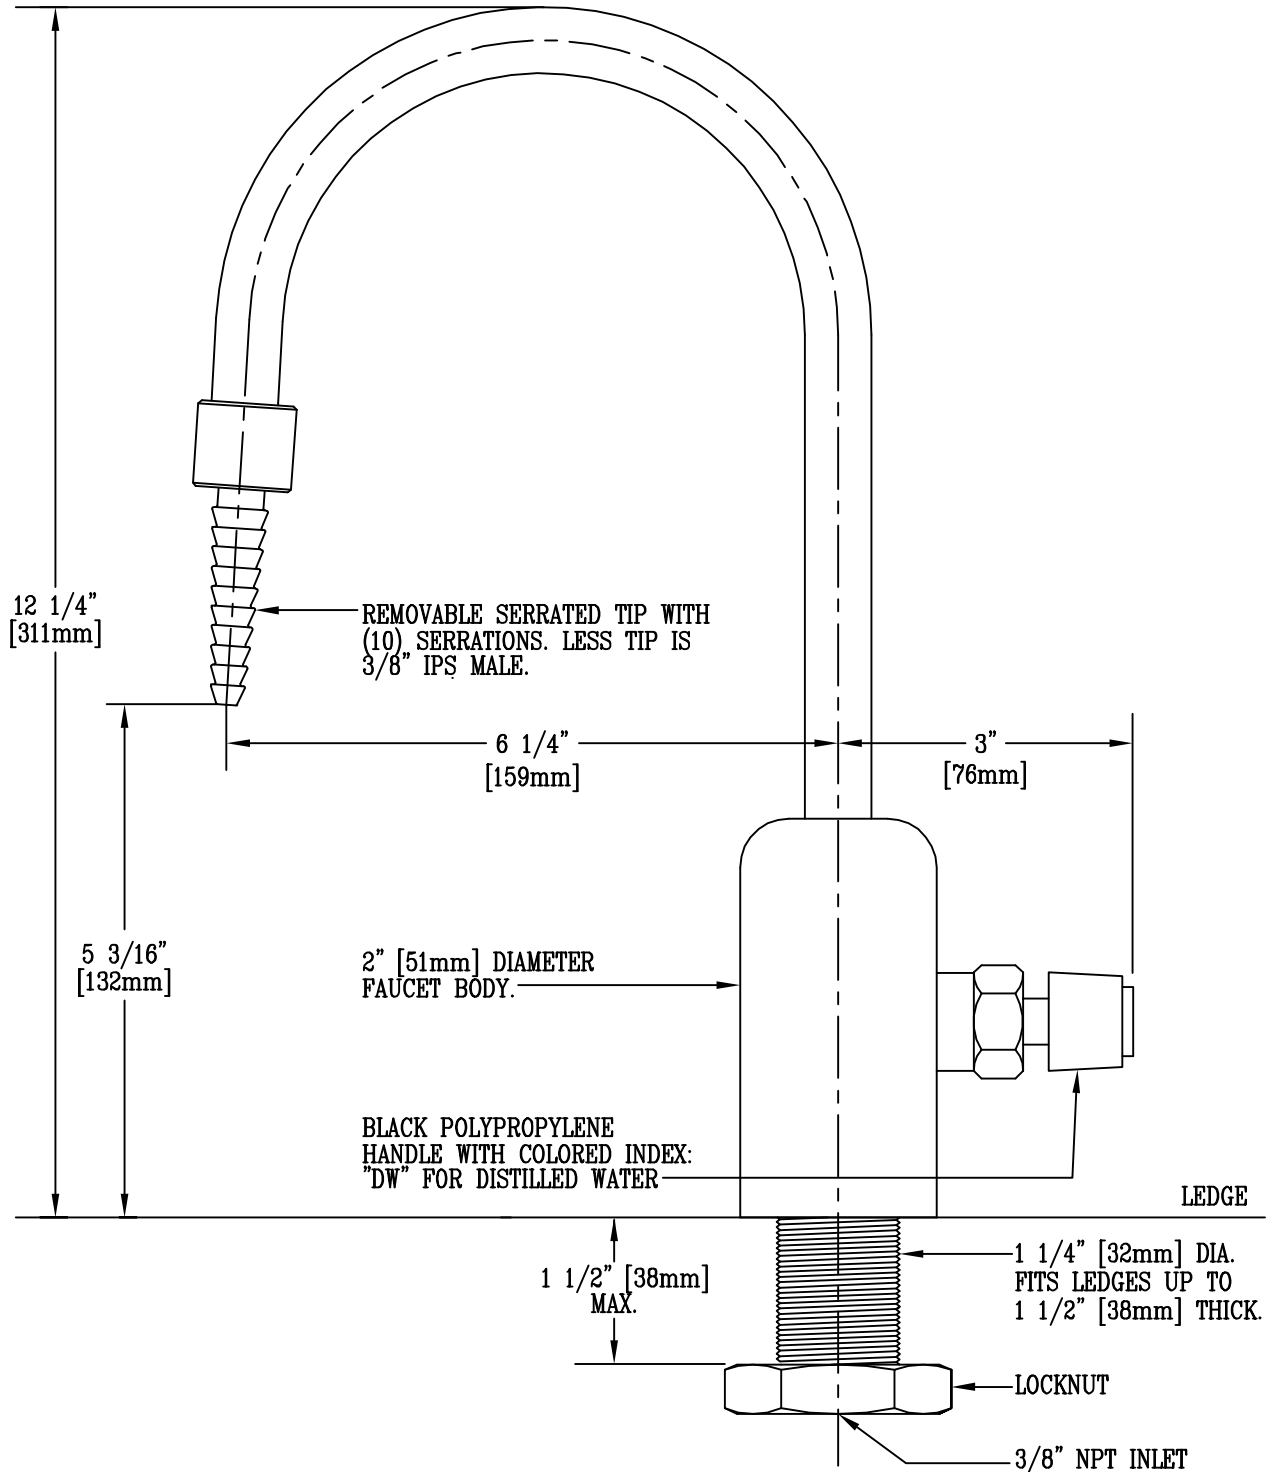

Product Description:
 GRAY PVC SINGLE LEDGE FAUCET WITH RIGID GOOSENECK, SERRATED TIP OUTLET, & 3/8" NPT MALE INLET FOR DISTILLED or DEIONIZED WATER APPLICATIONS

Drawn: WJS	Checked MWR	Scale: 6" = 1'
Approved CA	Date: 10/11/95	