



T&S BRASS AND BRONZE WORKS, INC.

2 SADDLEBACK COVE / P.O. BOX 1088 / TRAVELERS REST, SC 29690

PHONE 800-476-4103

FAX 803- 834-3518



REG.#A2601  
ISO #9002

Model No.


BL-9520-01

Item No.:

Job Name:

Architect/Engineer Approval:

Notes:

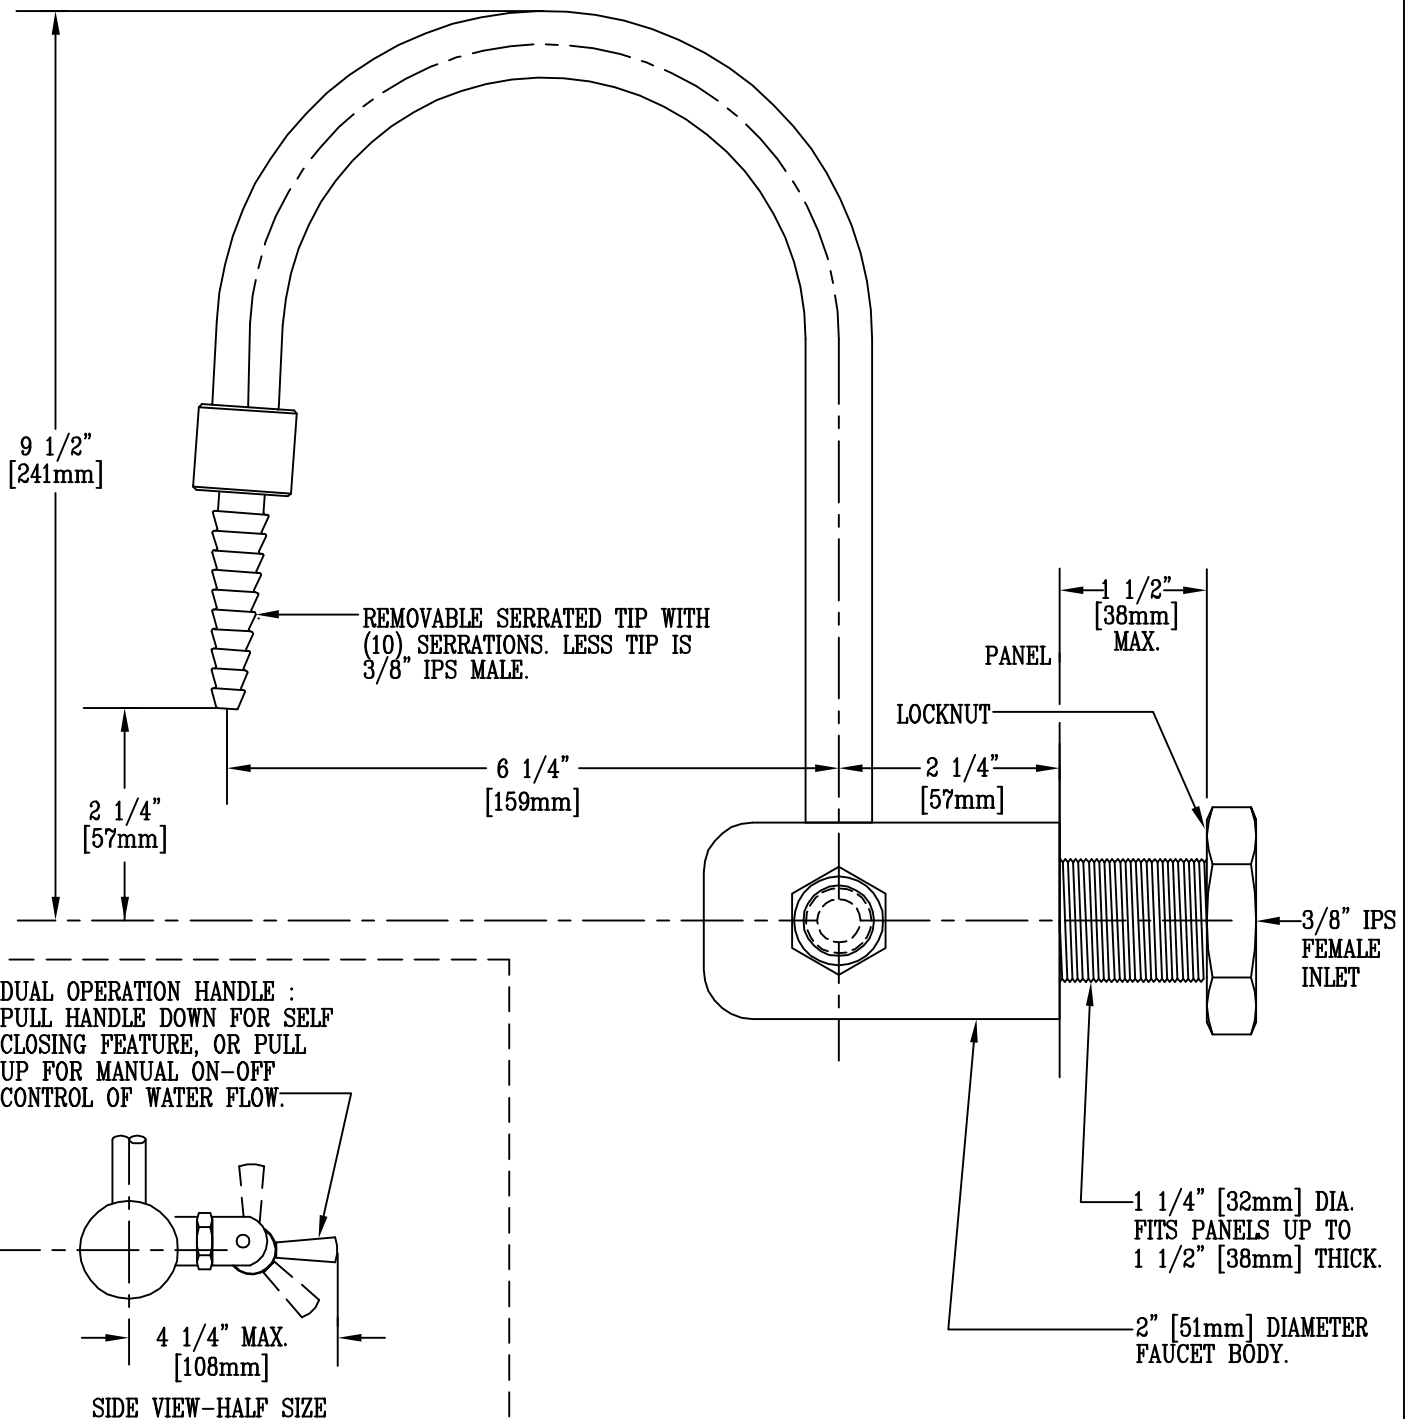

Product Description:

GRAY PVC SINGLE PANEL FAUCET WITH RIGID GOOSENECK & SERRATED TIP FOR DISTILLED WATER, WITH BOTH MANUAL & SELF-CLOSING OPERATIONS

Drawn:

WJS

Approved

CA

Checked

MWR

Scale:

6" = 1'

Date:

10/11/95