



T&S BRASS AND BRONZE WORKS, INC.
 2 SADDLEBACK COVE / P.O. BOX 1088 / TRAVELERS REST, SC 29690
 PHONE 800-476-4103 - FAX 864- 834-3518



Model No.

B-0123-ADF10-B

**RELIABILITY
 BUILT IN**


Job Name:

Architect/Engineer Approval:

Notes:

EPAct2005 COMPLIANT

FURNISHED
 WITH WALL
 BRACKET:
 CUT NIPPLE
 TO LENGTH
 REQUIRED

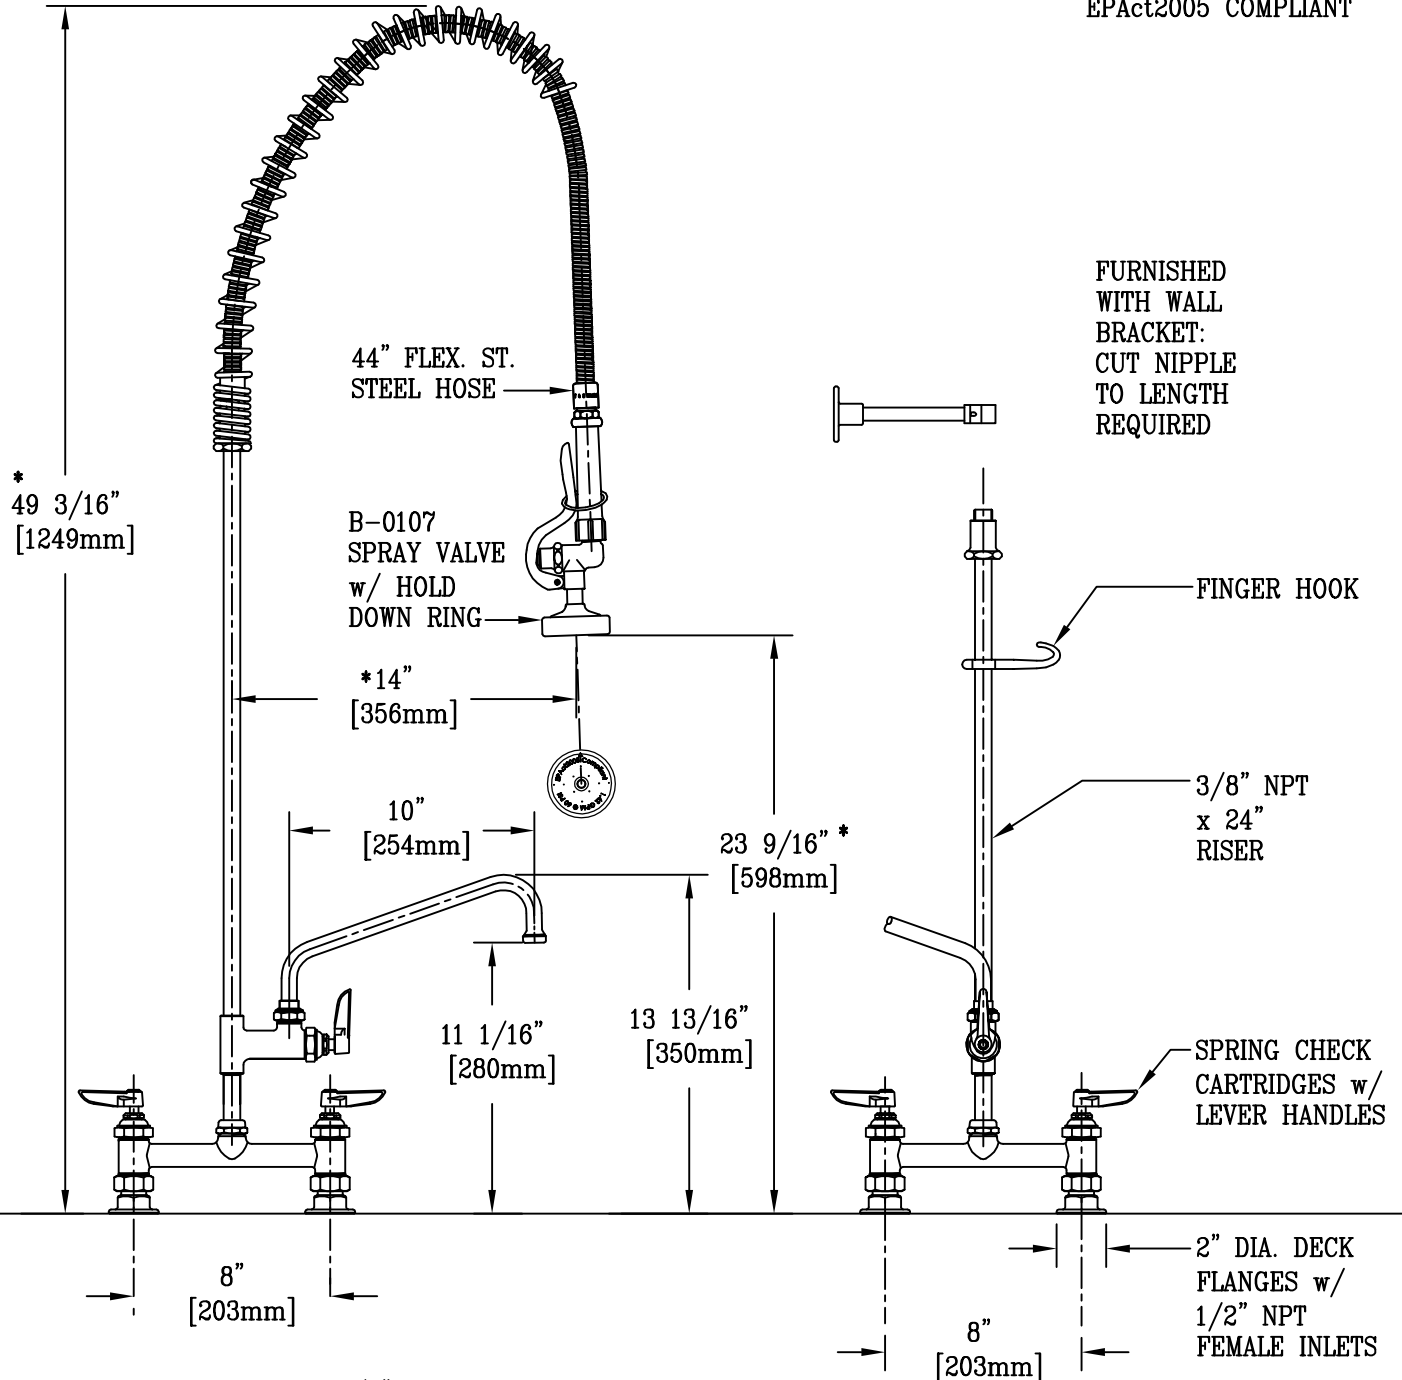

* DIMENSIONS MAY VARY ± 1/2" ON EACH INSTALLATION

Product Description:
 EASY INSTALL PRE-RINSE UNIT:
 8" c/c DECK MOUNT MIXING FAUCET, 1/2" NPT FEMALE INLETS, WALL BRACKET,
 SUPPORT SPRING, 44" FLEX HOSE, ADD ON FCT., SWING NOZZLE, SPRAY VALVE

Drawn: RJK	Checked JRM	Scale: 1 : 8
Approved JHB	Date: 01-04-06	