



**T&S BRASS AND BRONZE WORKS, INC.**

2 SADDLEBACK COVE / P.O. BOX 1088 / TRAVELERS REST, SC 29690

PHONE 800-476-4103

FAX 864-834-3518



REG. #A2601  
ISO #9002

Model No.

B-0850-L


Item No.:

Job Name:

Architect/Engineer Approval:

Notes:

NSF STANDARD 61, SECTION 9 CERTIFIED.

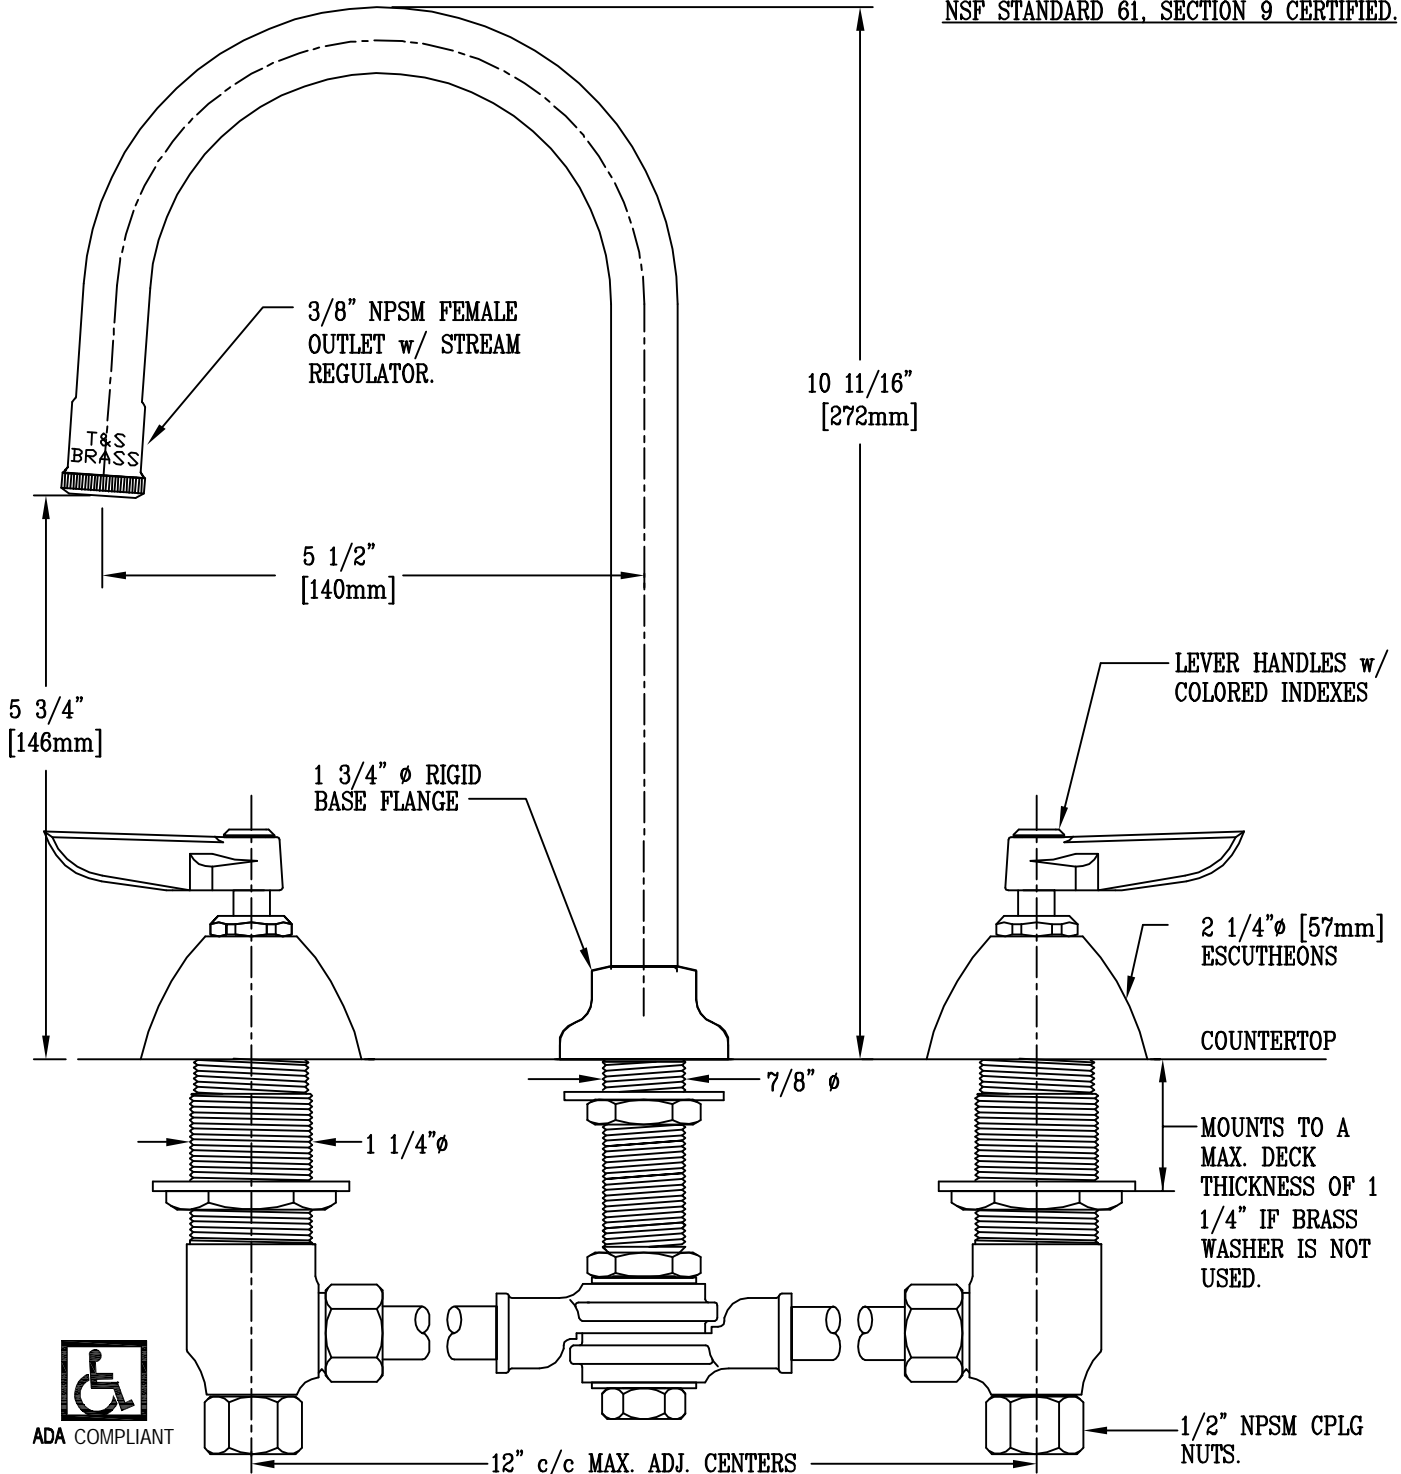

Product Description:  
DECK MOUNTED MIXING FAUCET w/ ADJUSTABLE  
INLET CENTERS, LEVER HANDLES, & 120X  
RIGID GOOSENECK w/ STREAM REGULATOR

Drawn:

WJS

Checked

MVW

Scale:

1 : 2

Approved

MVW

Date:

6-16-99