



T&S BRASS AND BRONZE WORKS, INC.

2 SADDLEBACK COVE / P.O. BOX 1088 / TRAVELERS REST, SC 29690

PHONE 800-476-4103

FAX 864-834-3518



Model No.



B-0862

Item No.:

Job Name:

Architect/Engineer Approval:

Notes:

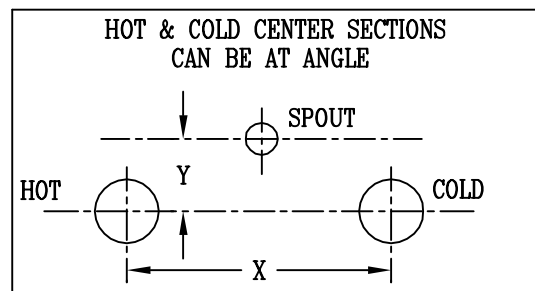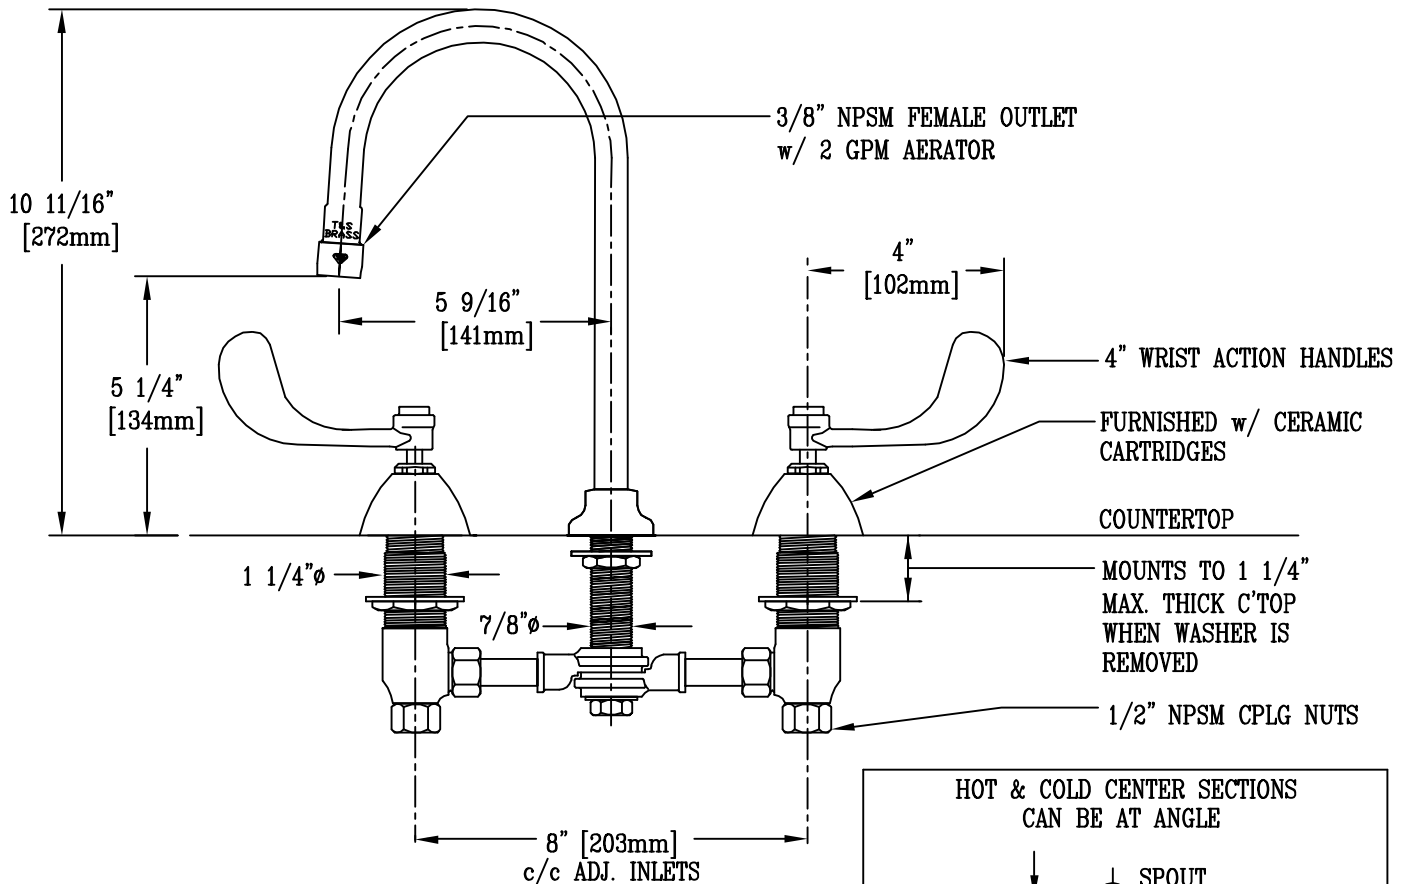

HOT & COLD CENTER SECTIONS CAN BE AT ANGLE	
IF Y IS	THEN FAUCET WILL FIT X WITH STD. 1/4" IPS CROSS PIPES FURNISHED
1/2"	8"
1"	7 3/4"
1 1/2"	7 3/8"
2"	7"

Product Description:  
 ADJUSTABLE CENTERS CONCEALED DECK MOUNTED MIXING FAUCET WITH B-WH4 WRIST ACTION HANDLES, RIGID GOOSENECK, CERAMIC CARTRIDGES, & 2 GPM FLOW CONTROL AERATOR

Drawn: WJS	Checked JKD	Scale: 1 : 4
Approved MVW		Date: 3/21/03