



T&S BRASS AND BRONZE WORKS, INC.

2 SADDLEBACK COVE / P.O. BOX 1088 / TRAVELERS REST, SC 29690

PHONE 800-476-4103

FAX 864-834-3518



REG. #A2601
ISO #9002

Model No.


B-2992-PSF

Item No.:

Job Name:

Architect/Engineer Approval:

Notes:

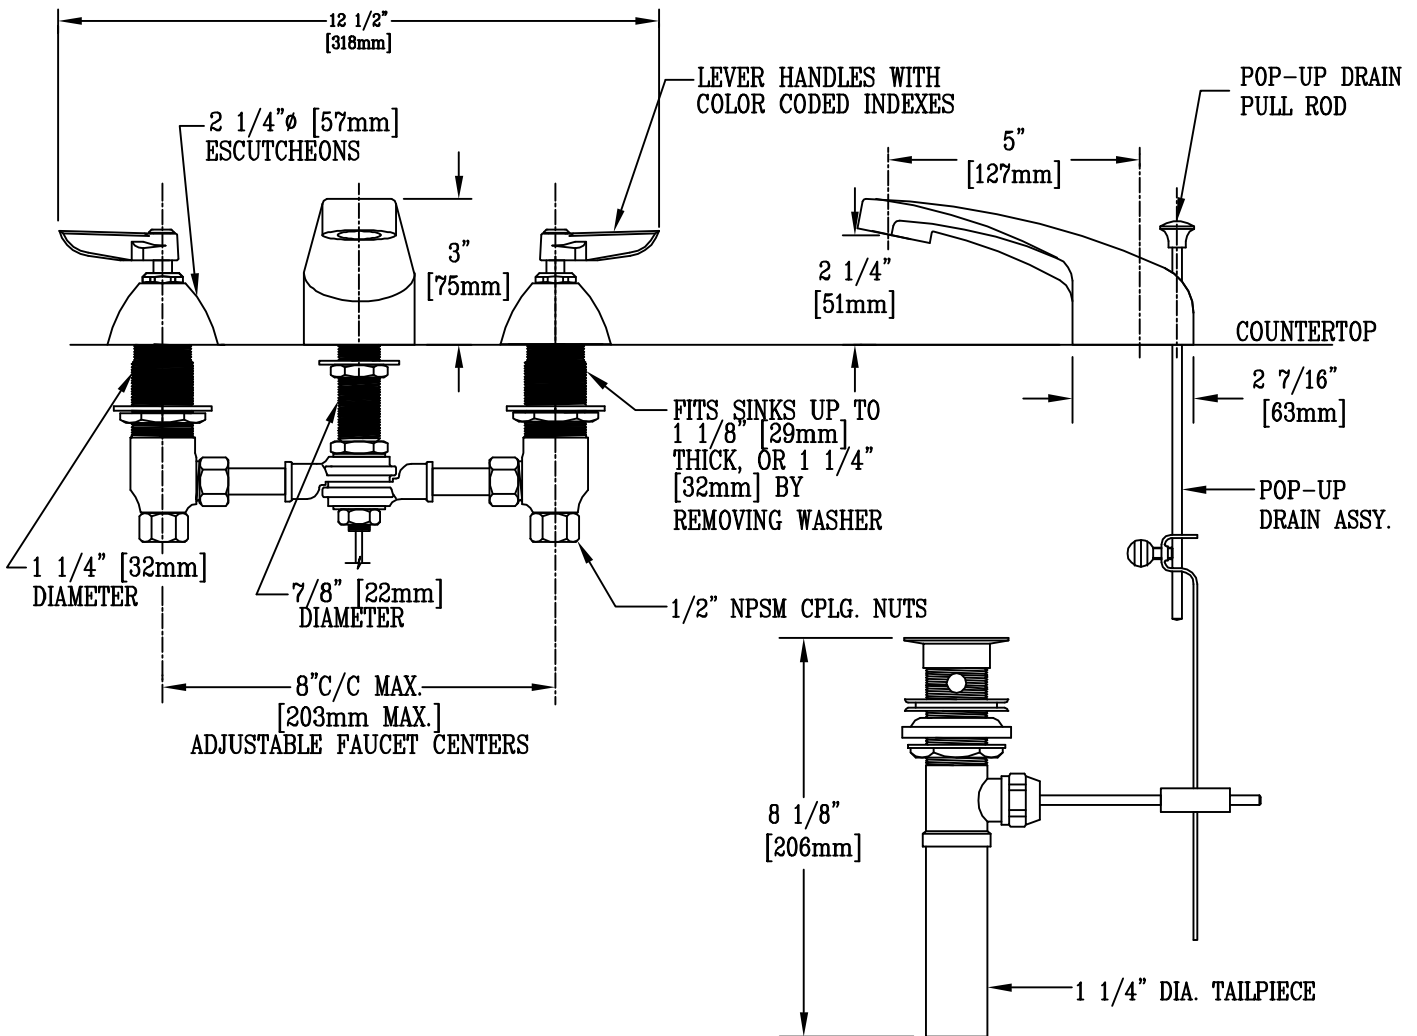

NSF STANDARD 61, SECTION 9 CERTIFIED

Product Description:
DECK MOUNTED MIXING FAUCET WITH ADJUSTABLE INLET CENTERS, LEVER HANDLES, AND CAST SPOUT WITH SPRAY FACE & DRY POP-UP DRAIN

Drawn: TEH	Checked WJS	Scale: 3" = 1'
Approved MVW	Date: 2/10/03	