

**T&S BRASS AND BRONZE WORKS, INC.**  
 2 SADDLEBACK COVE / P.O. BOX 1088 / TRAVELERS REST, SC 29690  
 PHONE 800-476-4103 - FAX 864- 834-3518



Model No.


B-2456-W

**RELIABILITY  
BUILT IN**

Job Name:

Architect/Engineer Approval:

Notes:

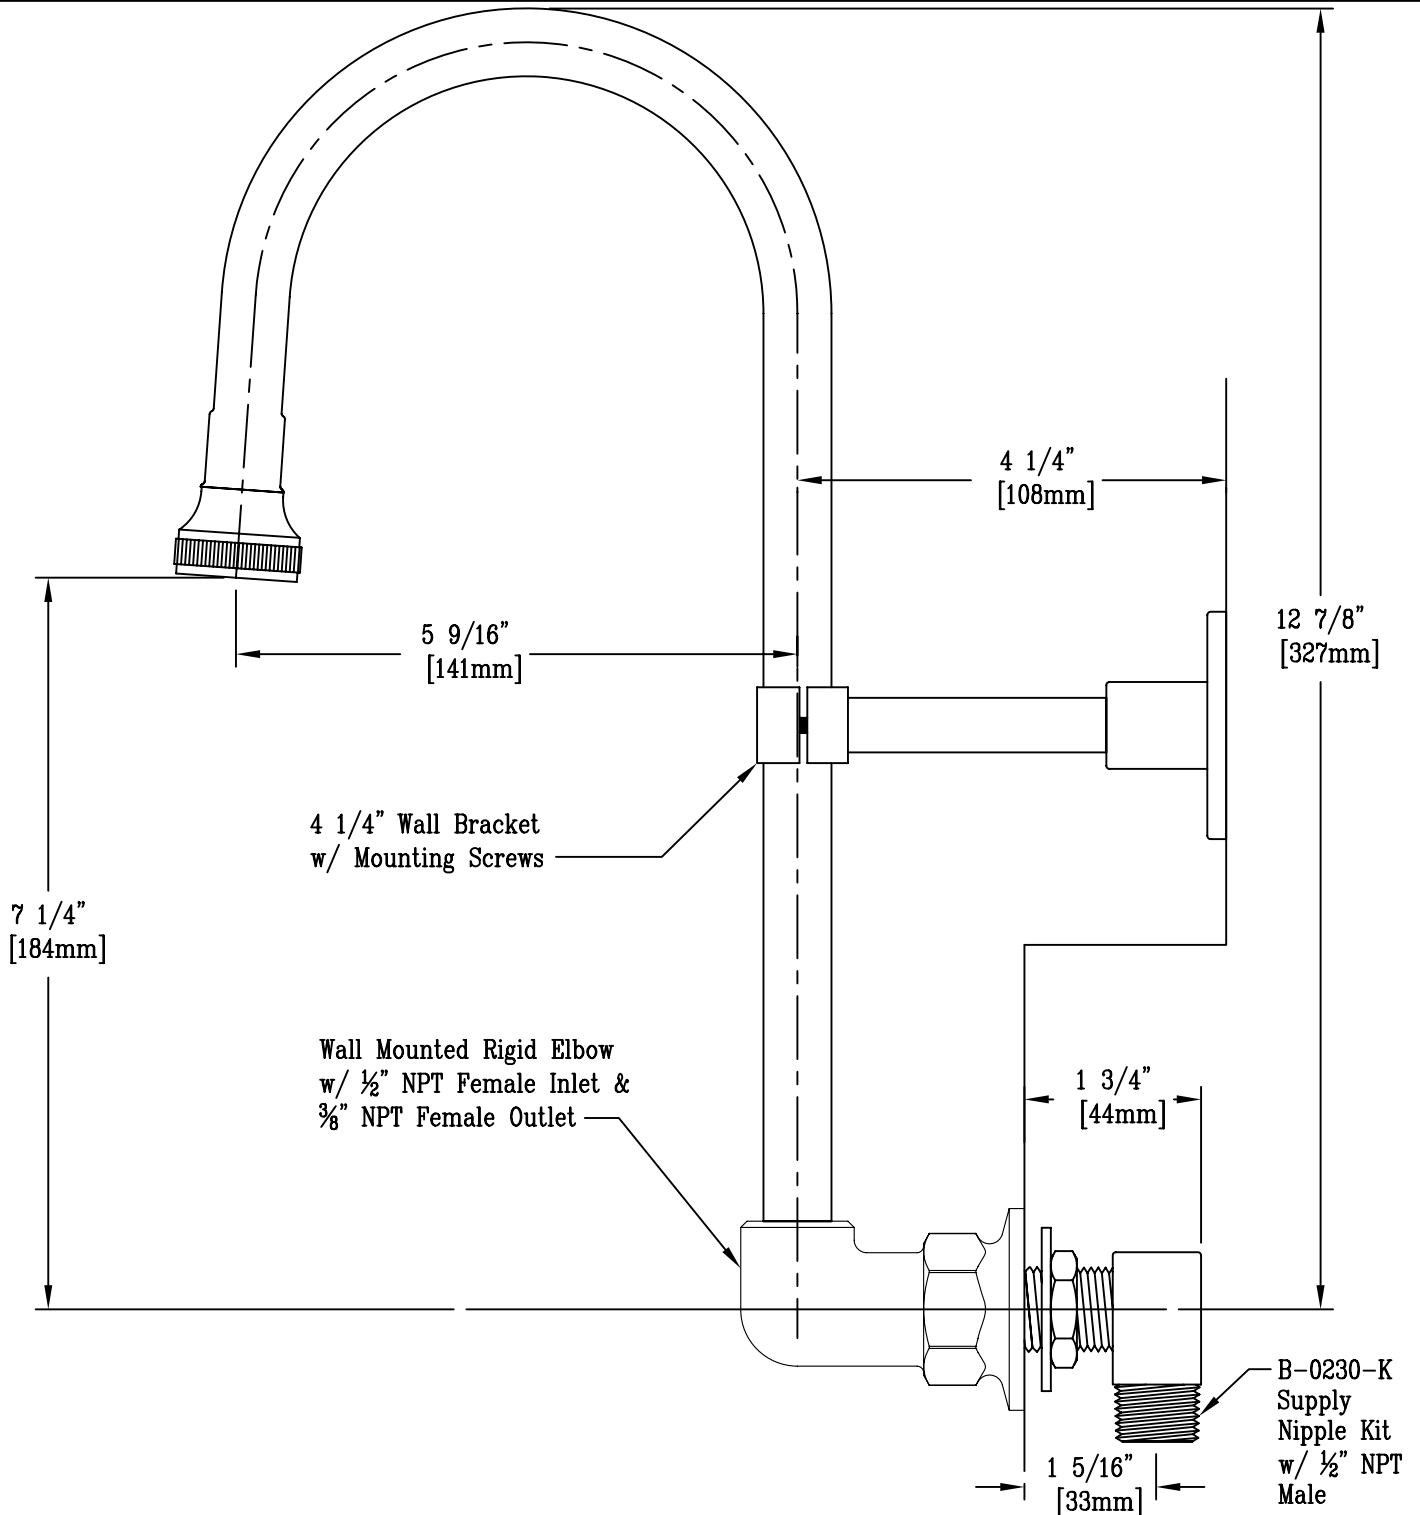

Product Description:  
 WALL MOUNTED RIGID ELBOW WITH GOOSENECK  
 B-0103 ROSESpray, SUPPLY NIPPLE, & WALL BRACKET

Drawn: DHL	Checked JRM	Scale: 1:2
Approved JHB	Date: 12/07/07	