



T&S BRASS AND BRONZE WORKS, INC.

2 SADDLEBACK COVE / P.O. BOX 1088 / TRAVELERS REST, SC 29690

PHONE 800-476-4103

FAX 864- 834-3518



REG. #A2601
ISO #9001

Model No.


B-1093

Item No.:

Job Name:

Architect/Engineer Approval:

Notes:

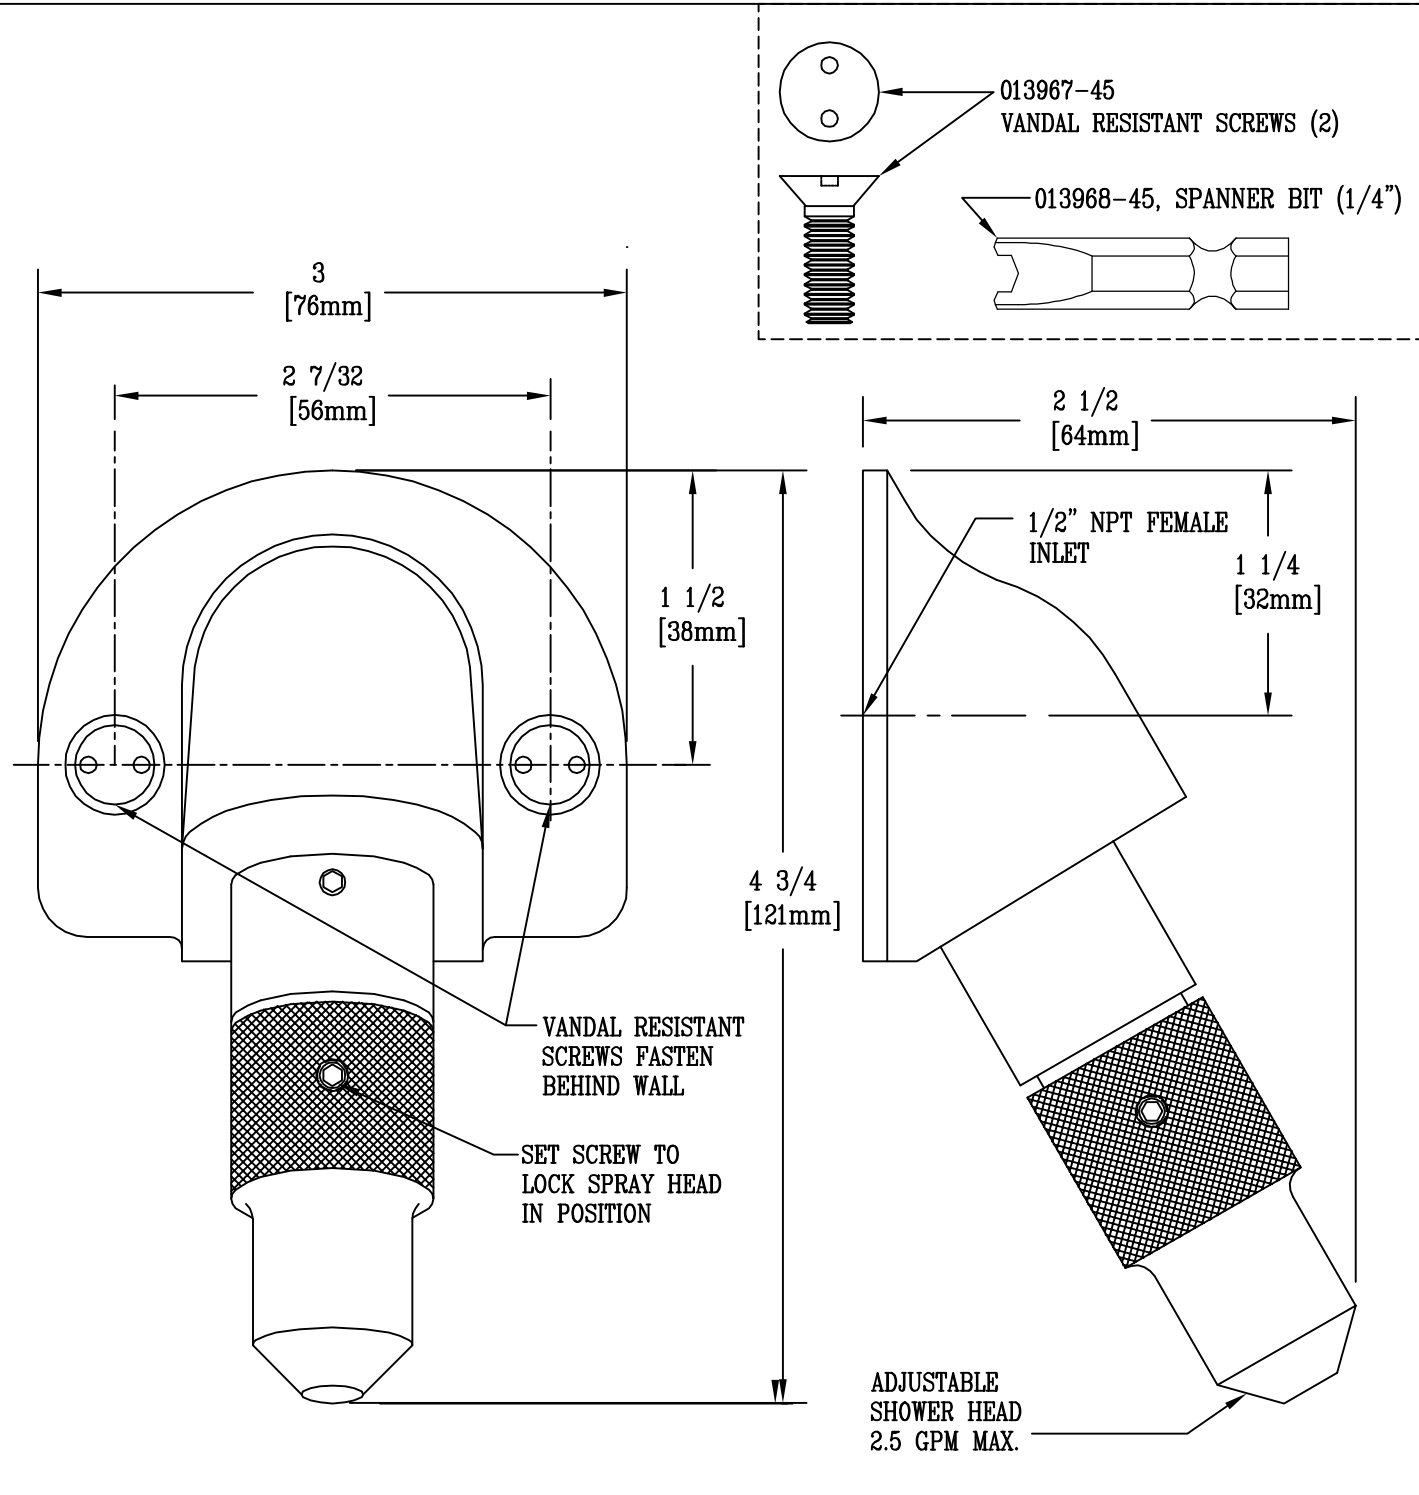

Product Description:
WALL MOUNTED VANDAL RESISTANT SHOWER HEAD
WITH VANDAL RESISTANT MOUNTING SCREWS
1/2" NPT FEMALE INLET

Drawn: LEL	Checked JKD	Scale: 1 : 1
Approved MVW		Date: 10/11/02